


TECHNICRETE

Armorflex[®] HLP


The most engineered yet simple hard lawn paving

Technicrete Armorflex[®] HLP allows the natural greening of paved surfaces and forms hard wearing grassed roadways, driveways and parking areas. **Technicrete Armorflex[®] HLP** paving is simple to maintain using conventional lawn maintenance techniques.

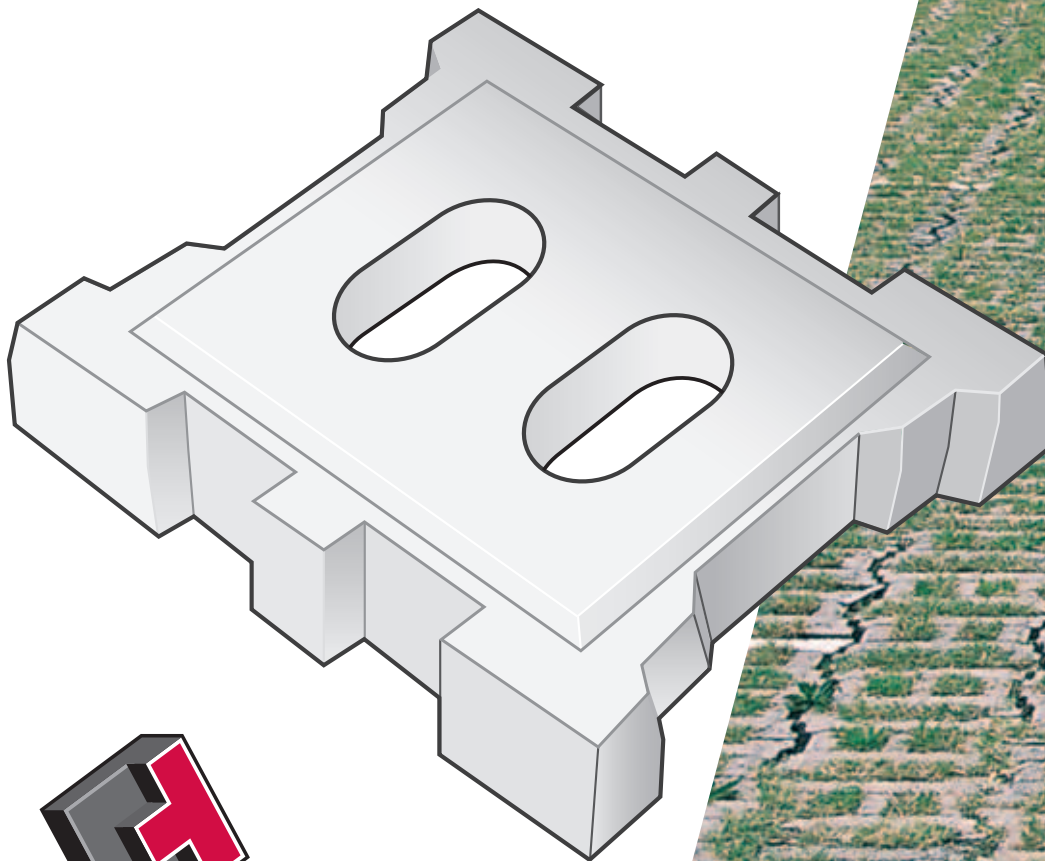

TECHNICRETE
quality support

CONCRETE ROOF TILES • EROSION PROTECTION BLOCKS • KERBS • MASONRY •
PAVING • PREBAGGED PRODUCTS • RETAINING WALLS • STOPE SUPPORT SYSTEMS

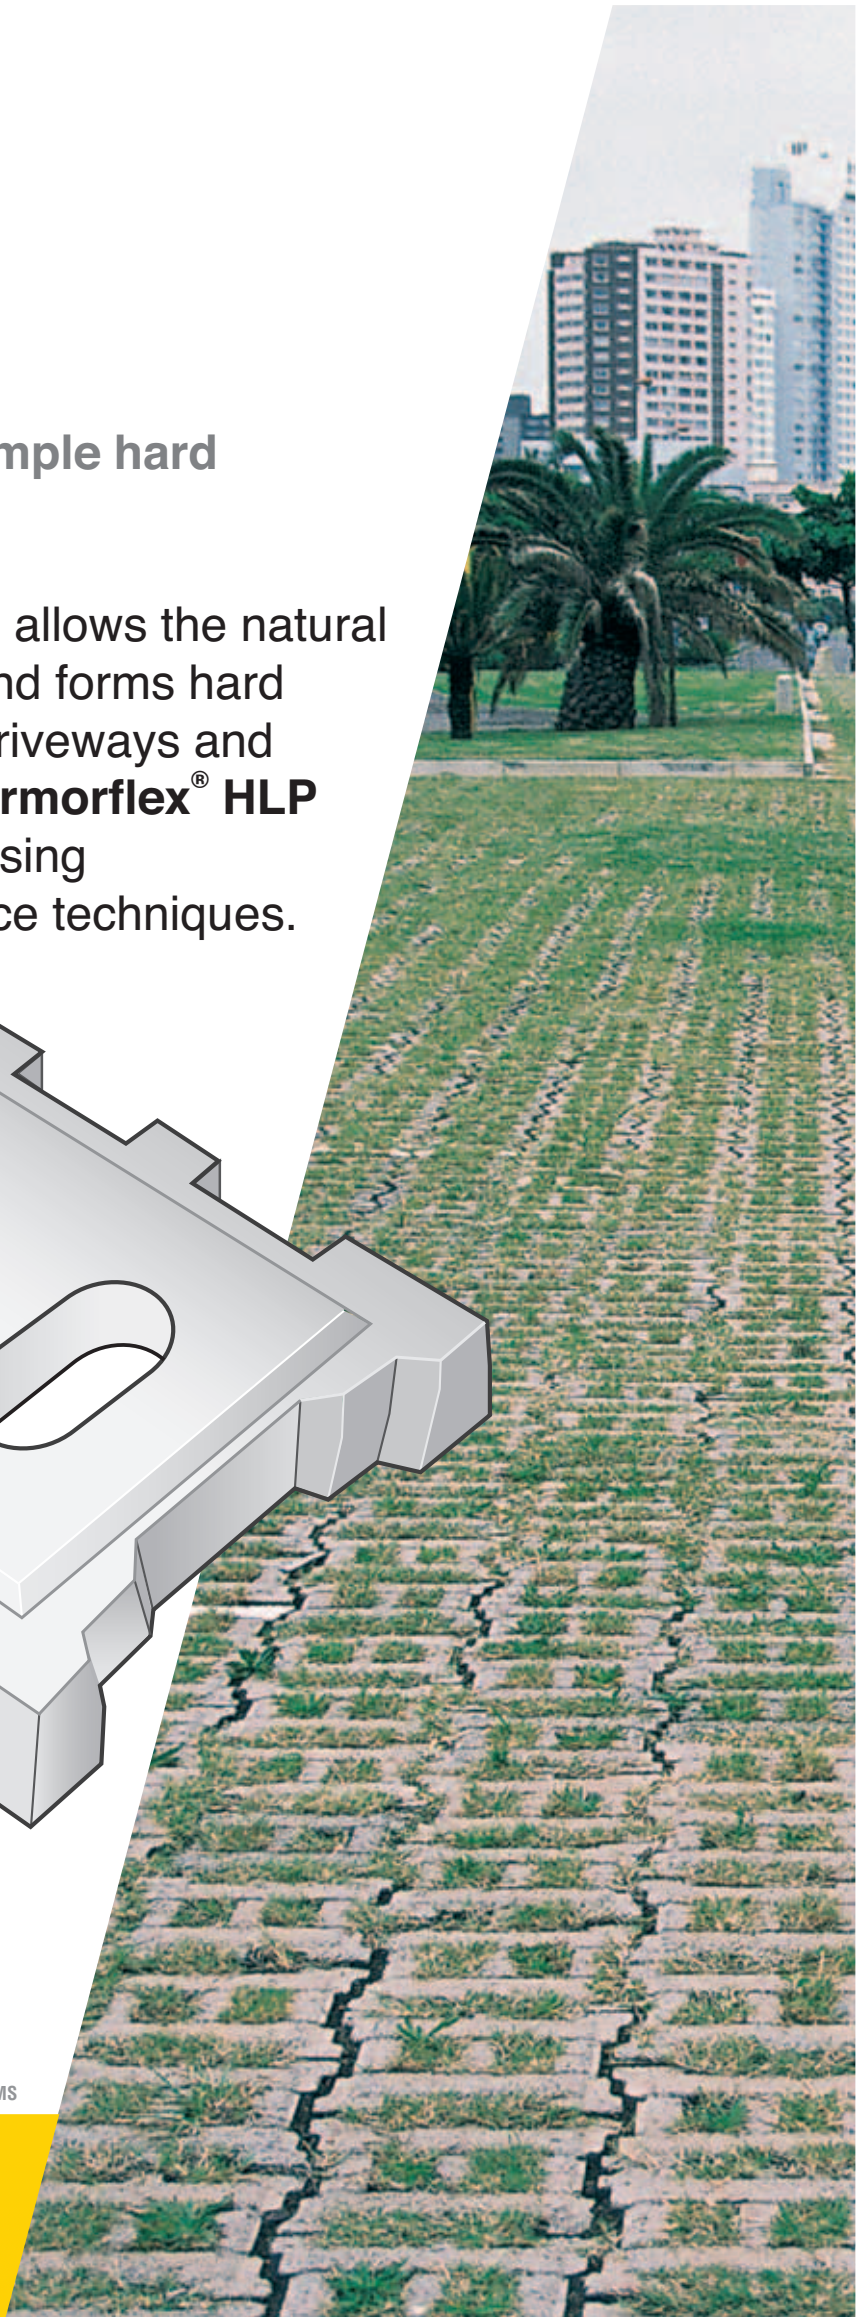

TECHNICRETE


Armorflex[®] HLP engineered hard lawn paving

• LAYING DETAIL

Openings topsoiled and grassed prior to trafficking


Block lightly compacted into bedding sand

River sand bedding (recommend 10mm to 15mm thick)

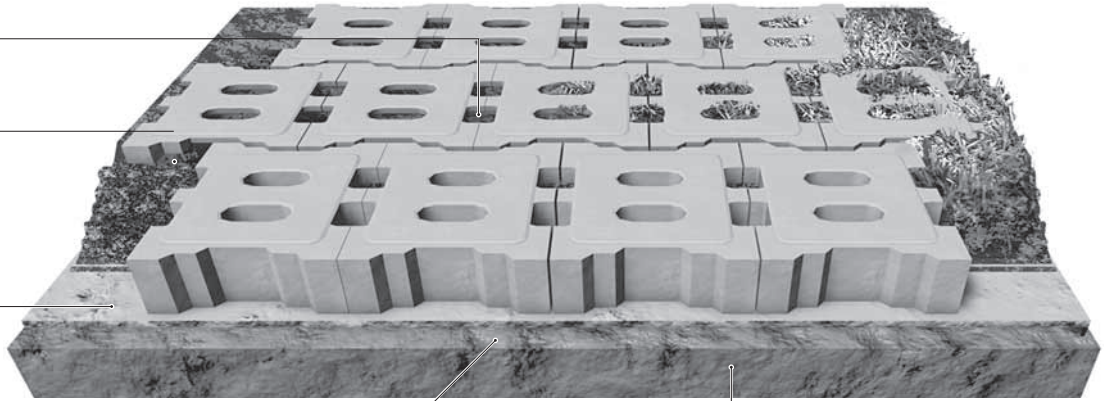

Surface of layer works to standard specifications SABS 1200 M.J. (max. 10mm in 3m)

Earthworks designed to suit traffic loading

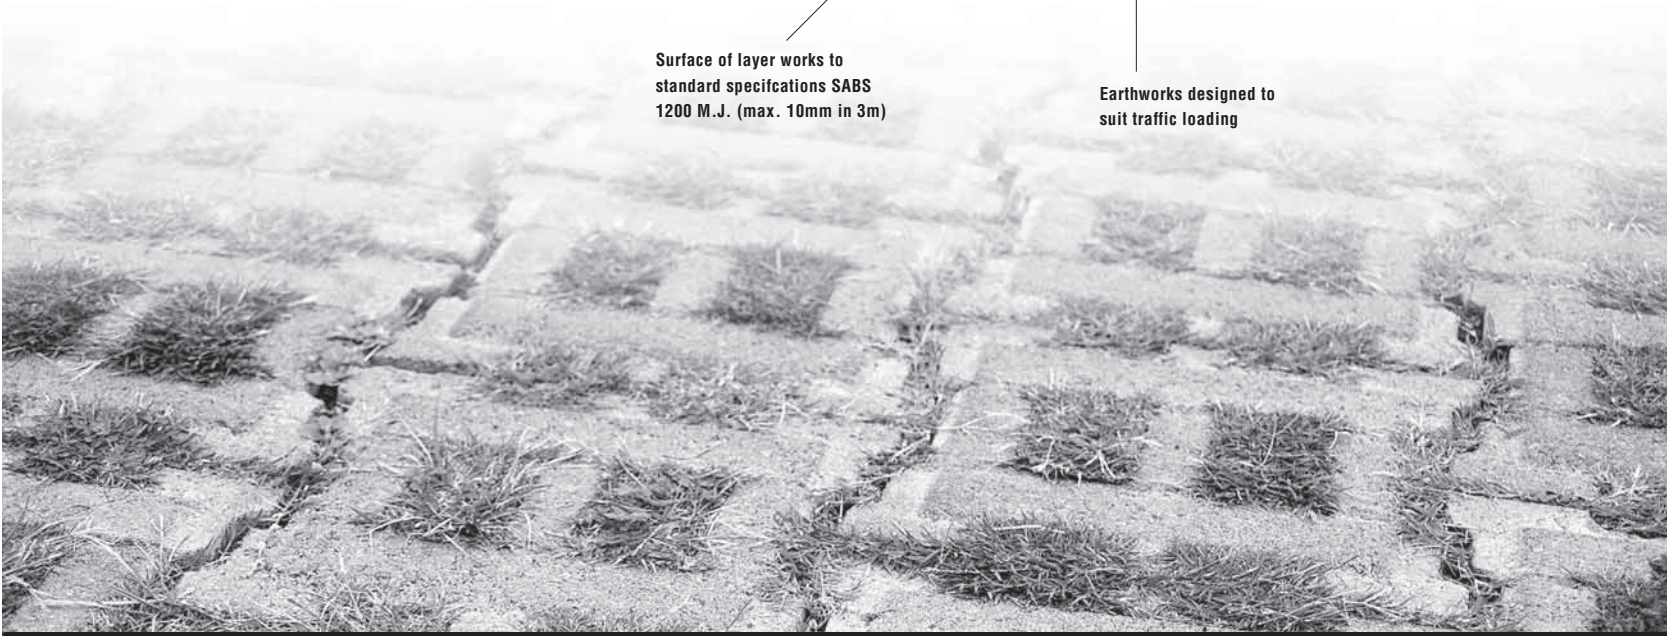

General Application

Thickness Available

Length/Width

No. Blocks p/m²

Block Mass p/m²

Colours available



Driveways, roadways, parking areas, embankment & light duty erosion control

90mm

340 x 294

11

13.3kg ave.

**Grey
Special colours made to order.**

Technicrete reserves the right to change or amend the contents of this document at anytime without any notice with this document intended for general information only. Any specific information required about product specifications, applications, technical information, sales conditions, warranties and guarantees as required for any design or installation should be obtained from Technicrete.

cybergraphics | Primary/Remax



Technicrete House

Cnr. Main Reef Road & Houtkapper Street, Roodepoort, 1725
Tel: 011 674 6900 – Fax: 011 672 1425
Email: info@technicrete.co.za
www.technicrete.co.za
0861 266267



A Murray & Roberts company

Branches:

Carletonville: 018 790-4380
Evander: 017 689-2100
Stilfontein: 018 484-6234

White River: 013 758-1203
Olifantsfontein: 011 203-7700
Polokwane: 015 298-8083
Welkom: 057 391-4200
Witbank: 013 696-1153

BCT Rustenburg: 014 538-0818
Port Elizabeth: 041 372 2230